


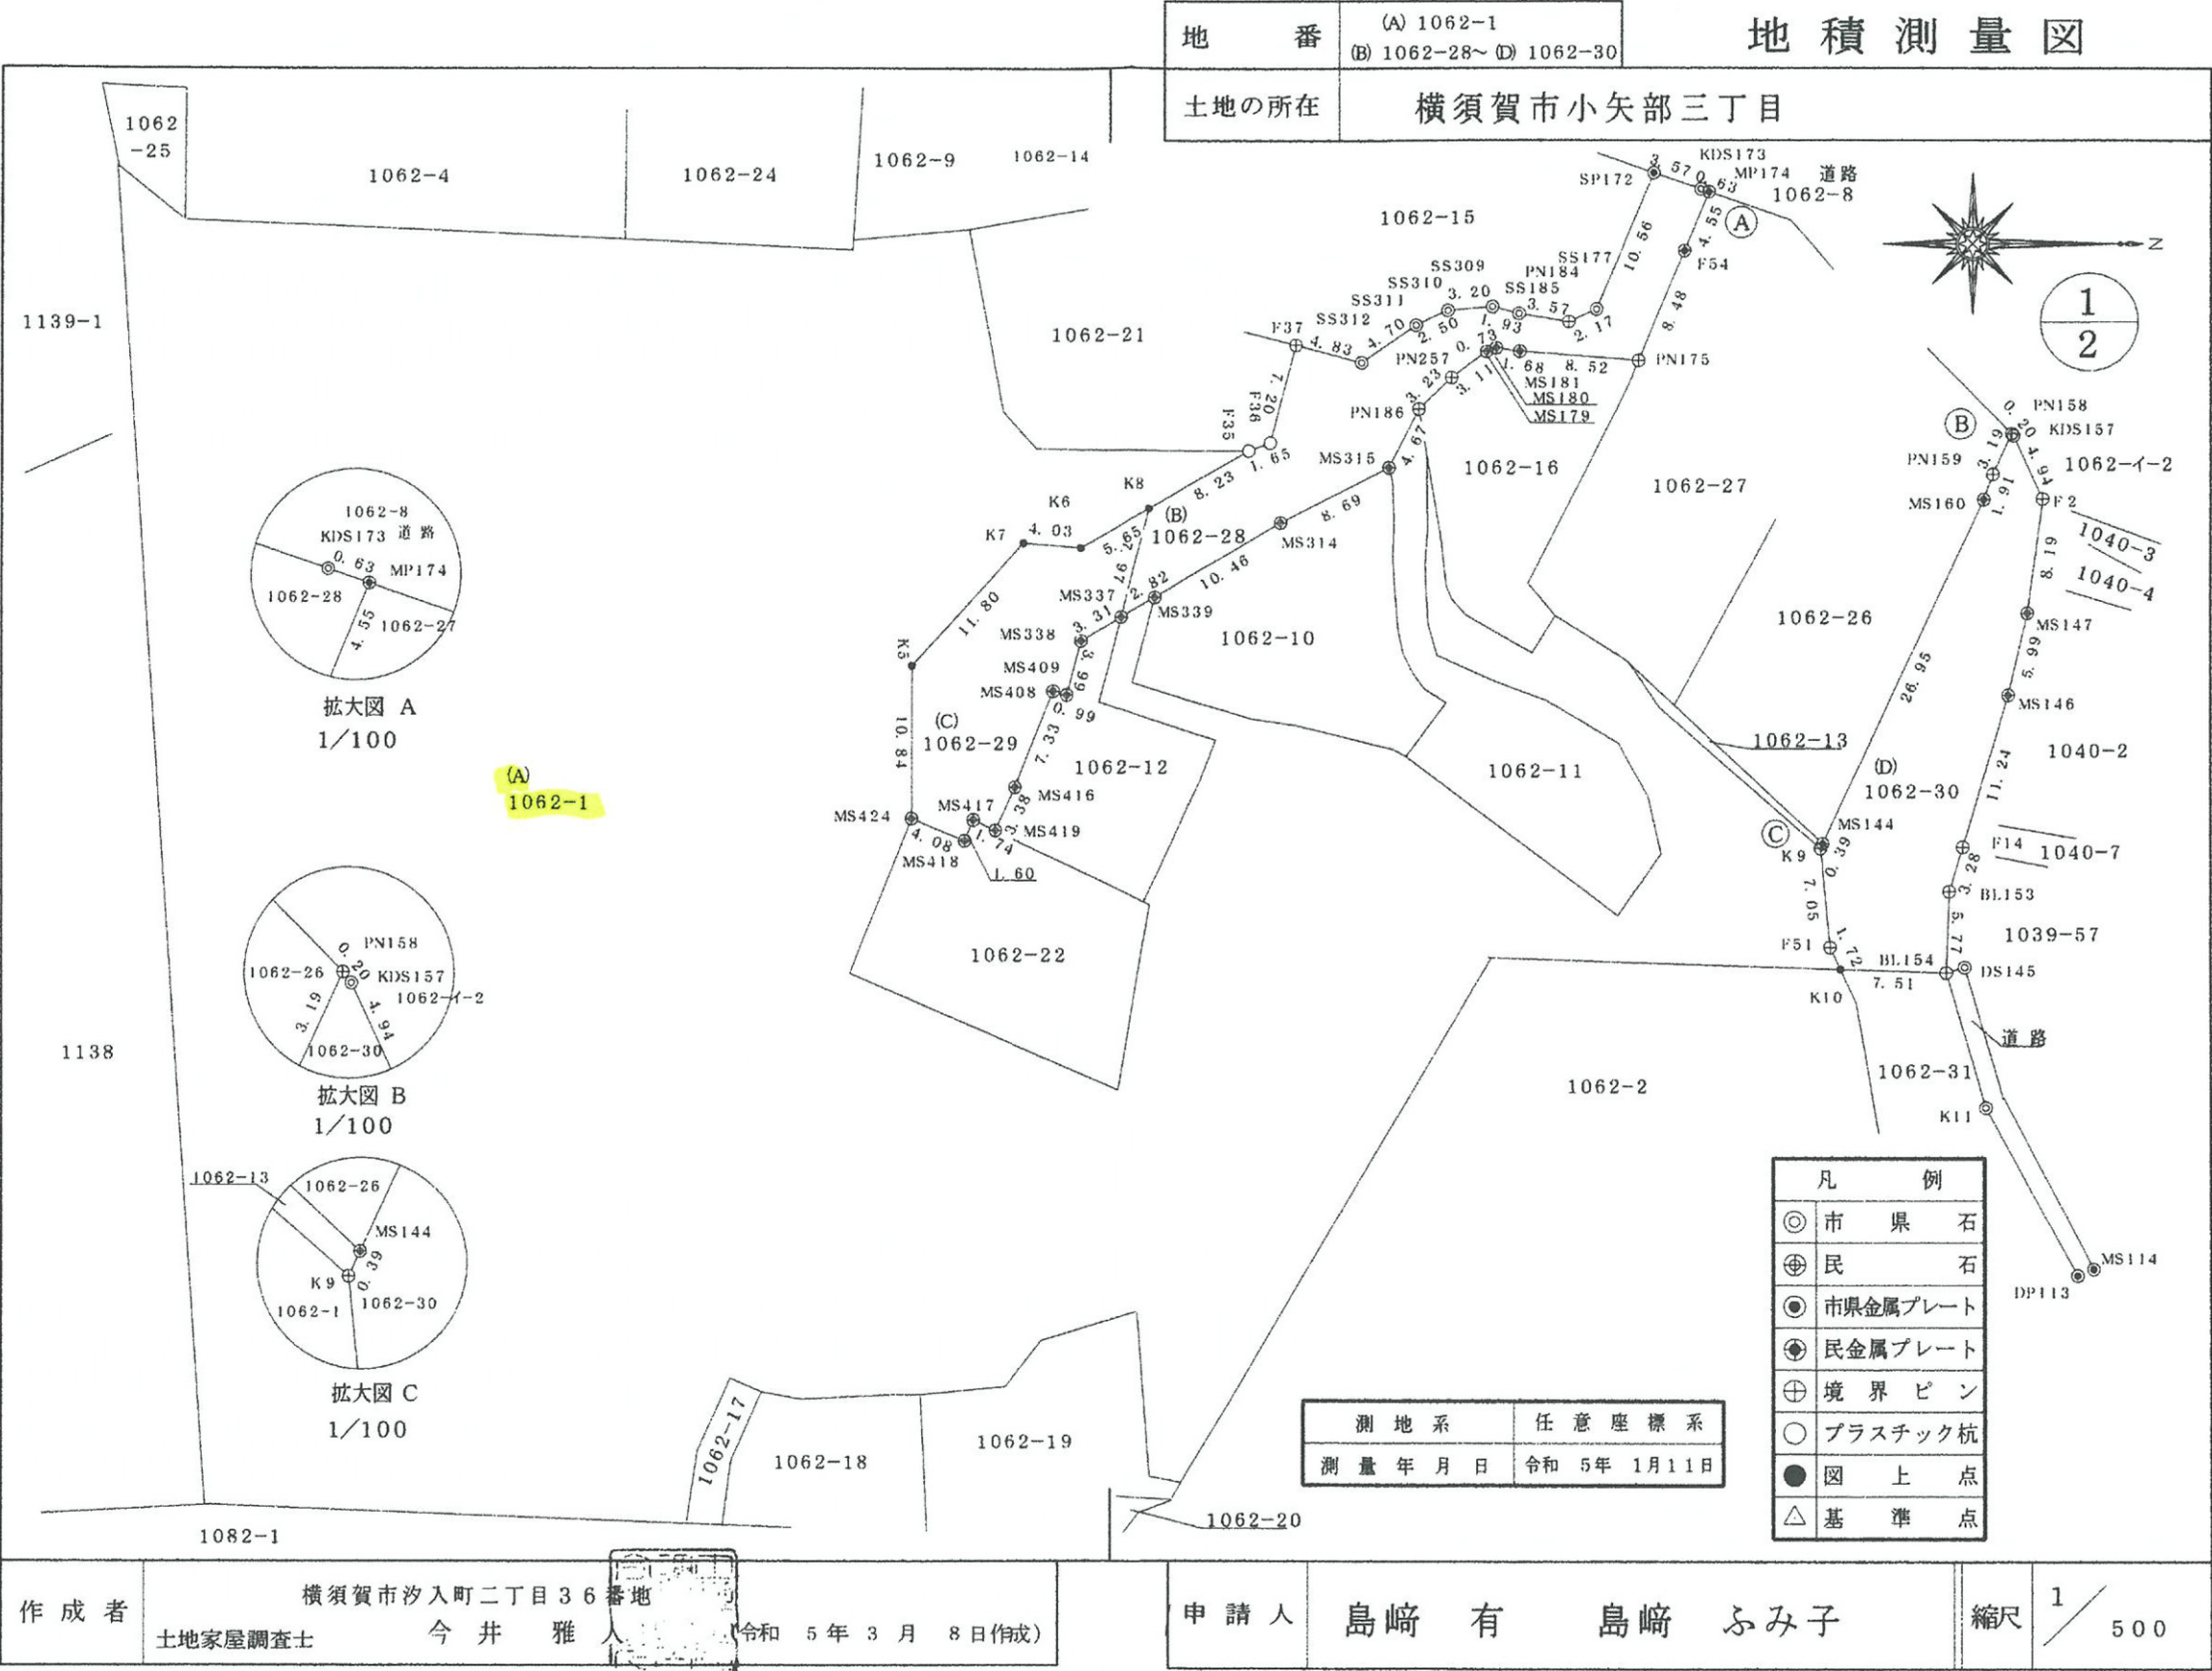

地番	(A) 1062-1 (B) 1062-28~(D) 1062-30
土地の所在	横須賀市小矢部三丁目

地積測量図

2
2

座標求積表

恒久的地物の座標値

点名	X座標	Y座標	点の種類
DP113	-83085.575	-15209.057	道路境界標
DS145	-83093.587	-15230.920	道路境界標
K11	-83092.081	-15220.964	道路境界標
MS114	-83084.411	-15209.516	道路境界標

座標求積表

地番	(D) 1062-30				
NO	Xn	Yn	Yn+1 - Yn-1	Xn・(Yn+1 - Yn-1)	
BI154	-83094.887	-15230.538	-5.528	459348.535336	
BI153	-83094.672	-15238.305	-8.907	740124.243504	
F14	-83093.723	-15239.445	-13.897	1154753.468531	
MS146	-83090.489	-15250.202	-16.585	1378055.428365	
MS147	-83089.103	-15258.030	-13.942	1158428.274026	
F2	-83088.025	-15264.144	-12.595	1046493.674875	
KDS157	-83090.105	-15268.625	-4.635	385122.636675	
PN158	-83090.227	-15268.779	2.727	-226587.049029	
PN159	-83091.584	-15265.898	4.677	-388619.338368	
MS160	-83092.228	-15264.102	26.203	-2177265.650284	
MS144	-83103.654	-15239.695	24.758	-2057480.265732	
K9	-83103.819	-15239.344	7.363	-611893.419287	
F51	-83103.130	-15232.332	8.567	-711944.514710	
K10	-83102.397	-15230.777	1.794	-149085.700218	
合計				-549.676326	
合計面積				274.8381630	
地積				274.83 m ²	

1062-1残地の引き算

$4590\text{m}^2 - (\text{B}) - (\text{C}) - (\text{D}) = 3862.0951\text{m}^2$

地番	(B) 1062-28				
NO	Xn	Yn	Yn+1 - Yn-1	Xn・(Yn+1 - Yn-1)	
SP172	-83115.746	-15287.354	8.545	-710224.049570	
SS177	-83119.890	-15277.645	10.612	-882068.272680	
PN184	-83121.859	-15276.742	0.335	-27846.822765	
SS185	-83125.388	-15277.310	-1.049	87198.532012	
SS309	-83127.261	-15277.791	-0.214	17789.23854	
SS310	-83130.446	-15277.524	1.307	-108651.492922	
SS311	-83132.719	-15276.484	3.716	-308921.183804	
SS312	-83136.583	-15273.808	1.473	-122460.186759	
F37	-83141.258	-15275.011	5.758	-478727.363564	
F36	-83143.095	-15268.050	7.520	-625236.074400	
F35	-83144.647	-15267.491	4.627	-384710.281669	
K8	-83151.806	-15263.423	11.779	-979445.122874	
MS337	-83153.838	-15255.712	6.316	-525199.640808	
MS339	-83151.384	-15257.107	-6.662	553954.520208	
MS314	-83142.348	-15262.374	-9.241	768318.437868	
MS315	-83134.618	-15266.348	-8.141	676798.925138	
PN186	-83132.517	-15270.515	-6.391	531299.916147	
PN257	-83130.178	-15272.739	-4.086	339669.907308	
MS179	-83127.682	-15274.601	-2.115	175815.047430	
MS180	-83126.995	-15274.854	-0.019	1579.412905	
MS181	-83125.330	-15274.620	0.875	-72734.663750	
PN175	-83116.832	-15273.979	-7.176	596446.386432	
F54	-83113.543	-15281.796	-12.011	998276.764973	
MP174	-83111.779	-15285.990	-4.394	365193.156926	
KDS173	-83112.374	-15286.190	-1.364	113365.278136	
合計				-518.636228	
合計面積				259.3181140	
地積				259.31 m ²	

地番	(C) 1062-29				
NO	Xn	Yn	Yn+1 - Yn-1	Xn・(Yn+1 - Yn-1)	
K8	-83151.806	-15263.423	-4.918	408940.581908	
K6	-83156.720	-15260.630	2.483	-206478.135760	
K7	-83160.739	-15260.940	8.393	-697988.082427	
K5	-83168.706	-15252.237	19.543	-1625366.021358	
MS424	-83168.732	-15241.397	12.410	-1032123.964120	
MS418	-83164.970	-15239.827	0.094	-7817.507180	
MS417	-83164.350	-15241.303	-0.734	61042.632900	
MS419	-83162.782	-15240.561	-2.320	192937.654240	
MS416	-83161.343	-15243.623	-9.883	821883.552869	
MS408	-83158.665	-15250.444	-6.559	545437.683735	
MS409	-83157.713	-15250.182	-3.594	298868.820522	
MS338	-83156.694	-15254.038	-5.530	459856.517820	
MS337	-83153.838	-15255.712	-9.385	780398.769630	
合計				-387.497221	
合計面積				193.7486105	
地積				193.74 m ²	

作成者 横須賀市汐入町二丁目36番地
土地家屋調査士 今井 雅人 (令和 5 年 3 月 8 日作成)

申請人 島崎 有 島崎 ふみ子

縮尺

地番(A) 1062-2
(B) 1062-31

土地の所在横須賀市小矢部三丁目

地積測量図


恒久的地物の座標値

点名	X座標	Y座標	点の種類
DP111	-83079.037	-15189.808	道路境界標
DP112	-83078.431	-15191.852	道路境界標
DS145	-83093.587	-15230.920	道路境界標
MS114	-83084.411	-15209.515	道路境界標

直角座標法求積表

地番	(A) 1062-2				
NO	Xn	Yn	Yn+1 - Yn-1	Xn+1 - Xn-1	Xn・(Yn+1 - Yn-1)
F52	-83103.574	-15194.566	-10.048	834858.504404	
YS125	-83102.487	-15203.769	-24.545	2039750.543415	
YS127	-83099.697	-15219.111	-24.707	2053144.213779	
YS128	-83101.312	-15228.476	-11.666	969459.905792	
K10	-83102.397	-15230.777	-3.101	257700.533097	
F55	-83127.542	-15231.577	45.147	-3752959.138674	
F17	-83150.234	-15185.630	48.271	-4013744.945414	
F22	-83150.579	-15183.306	3.181	-264501.991799	
F38	-83153.506	-15182.449	3.443	-286297.521158	
F4	-83155.217	-15179.863	2.648	-220195.014616	
F3	-83154.721	-15179.801	-1.670	138868.384070	
PN66	-83146.837	-15181.533	-2.874	238964.009538	
PN67	-83138.558	-15182.675	-2.258	187726.863964	
PN69	-83130.046	-15183.791	-2.257	187624.513822	
PN71	-83120.719	-15184.932	-4.446	369554.716674	
PN103	-83113.789	-15188.237	-7.380	613379.762820	
PN106	-83106.281	-15192.312	-5.486	455921.057566	
F6	-83105.744	-15193.723	-2.254	187320.346976	
合計					-3425.255744
合計面積					1712.6278720
地積					1712.62 m ²

地番	(B) 1062-31				
NO	Xn	Yn	Yn+1 - Yn-1	Xn+1 - Xn-1	Xn・(Yn+1 - Yn-1)
F9	-83082.588	-15200.262	-14.485	1203451.287180	
K13	-83085.573	-15209.051	-20.702	1720037.532246	
K11	-83092.081	-15220.964	-21.487	1785399.344447	
BL154	-83094.887	-15230.538	-9.813	815410.126131	
K10	-83102.397	-15230.777	2.062	-171357.142614	
YS128	-83101.312	-15228.476	11.666	-969459.905792	
YS127	-83099.697	-15219.111	24.707	-2053144.213779	
YS125	-83102.487	-15203.769	24.545	-2039750.543415	
F52	-83103.574	-15194.566	3.507	-291444.234018	
合計					-857.549614
合計面積					428.7748070
地積					428.77 m ²

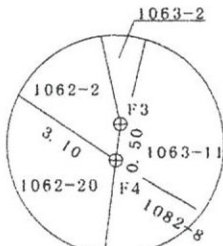

拡大図
1/100

凡	例
市	石
民	石
市金属プレート	
民金属プレート	
境界ピン	
プラスチック杭	
図上点	
基準点	

測地系	任意座標系
測量年月日	令和5年1月11日

作成者

横須賀市沙入町二丁目36番地
土地家屋調査士 今井 雅人 (令和5年3月10日作成)

申請人

島崎 有 島崎 ふみ子

縮尺

1/500